


LAST NAME: _____
Address: _____

GARAGE CROSS SECTION

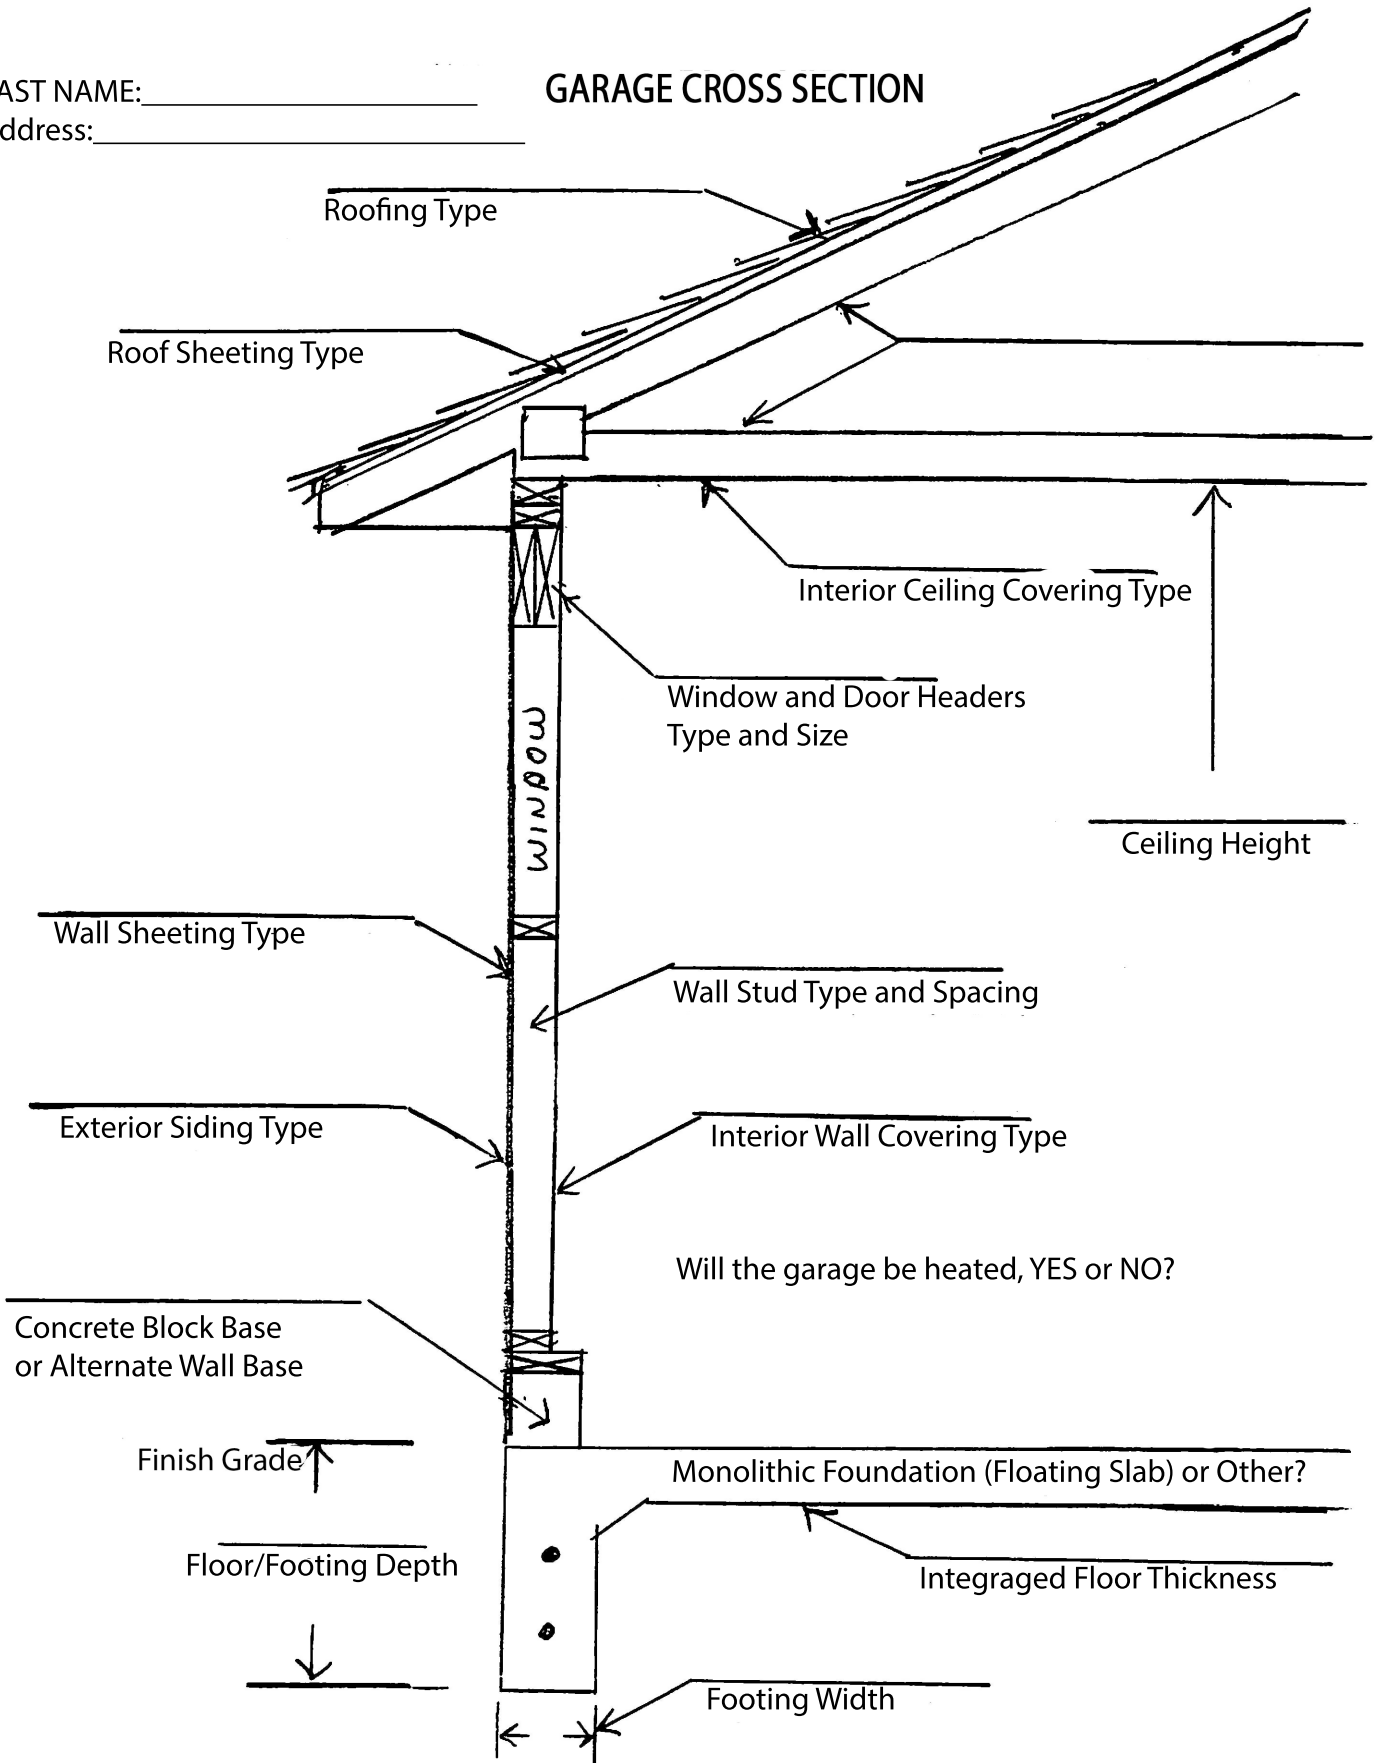

NOTE: Garages attached to a dwelling must meet fire barrier codes.

DIRECTIONS: Please fill out the above information with as much detail as possible. Include this sheet and a hand drawn floor plan of the garage including exterior dimensions, locations of windows and doors, and lean-to structures. Submit this information with your building permit application.